



P:\210177.01 Midland FDDP\Drawings\Drawings\5-year phasing\FINAL\_OPTION\_2022\110636 AM JACK MARKOSKY

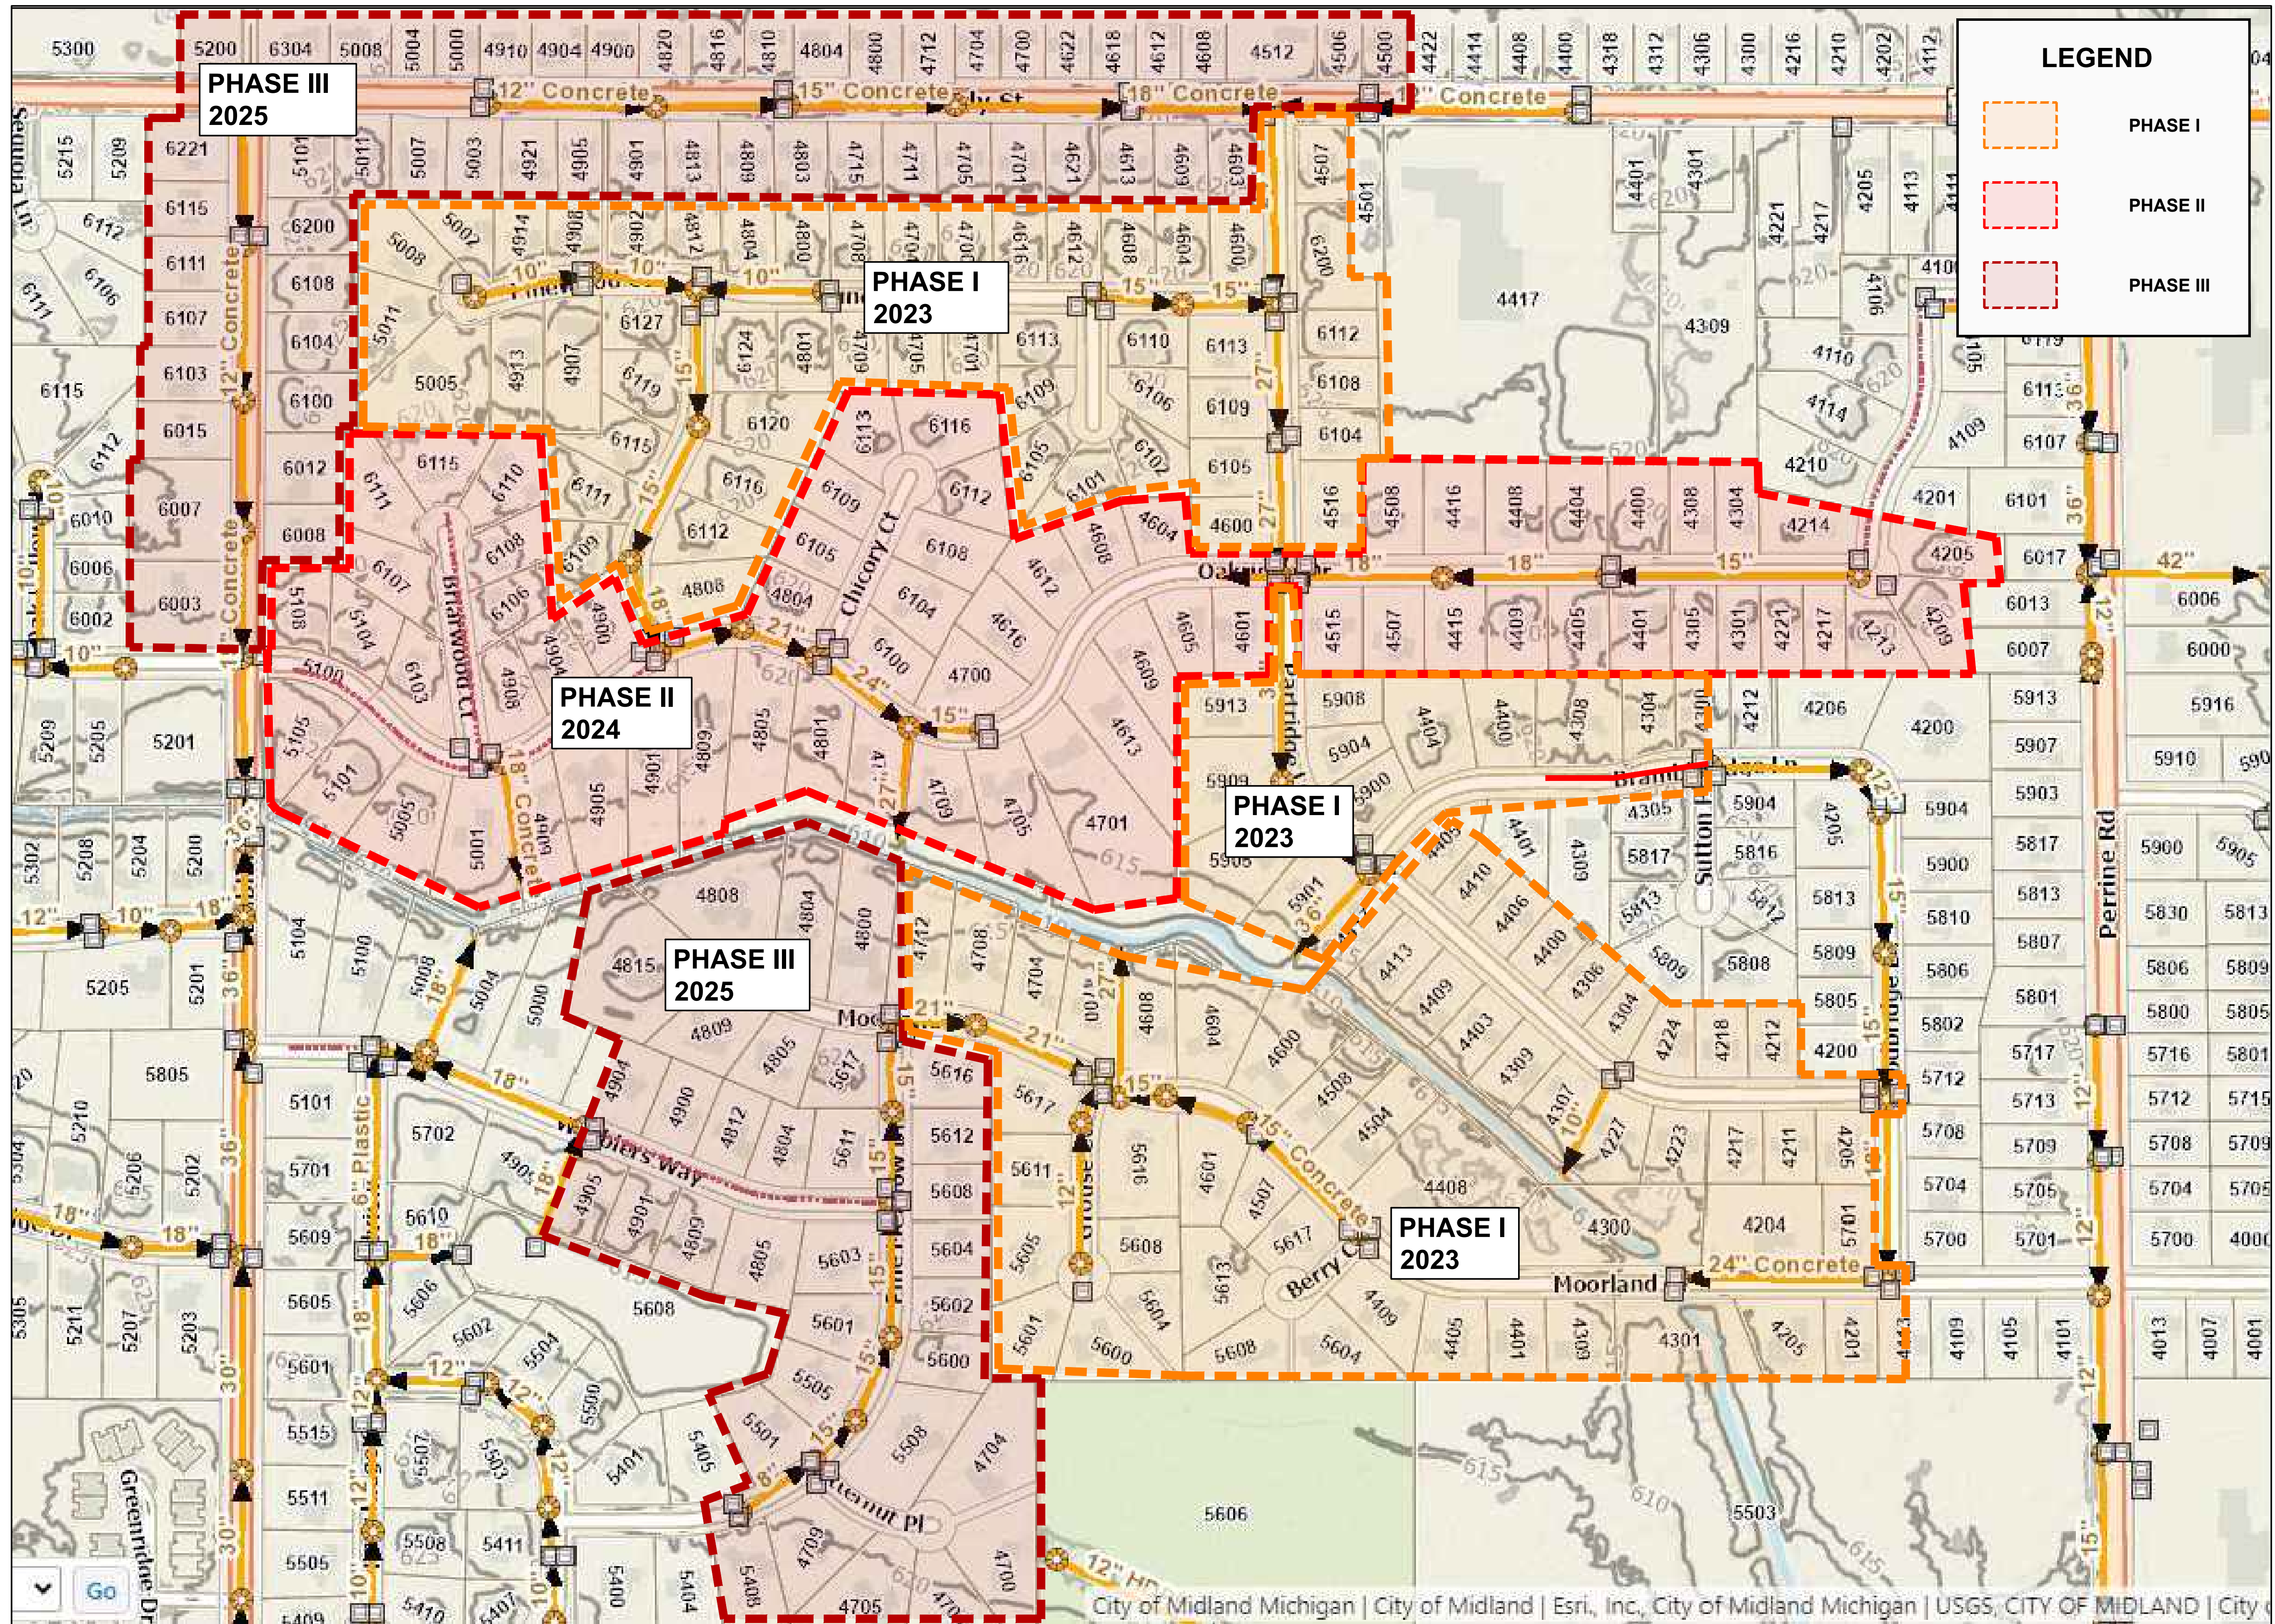

**LEGEND**

- PHASE I
- PHASE II
- PHASE III


SCALE: N.T.S.

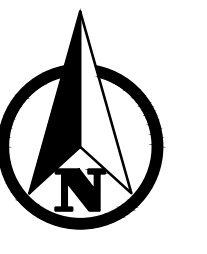

PLAN REVISIONS

NO.	DATE	DESCRIPTION

**Moore+Bruggink**  
 Consulting Engineers  
 2020 Monroe Ave.  
 Grand Rapids, MI 49505  
 (616) 363-9801 | mailbox@mce.com

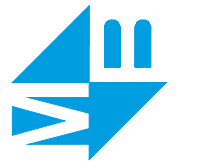

**CONCEPTUAL FDDP PHASING PLAN**  
 FOR  
**MOORLAND FDDP**  
 CITY OF MIDLAND, MIDLAND COUNTY, MICHIGAN

FIELD SURVEY / DATE	N/A
PROJECT NO.	210177.02
DESIGN DRAWN BY:	JSS
DESIGNED BY:	JSS
CHECKED BY:	BJH
PLAN DATE:	06/20/2022

SHEET NUMBER  
**1 OF 2**